


STANDARD SETBACK DISTANCES FOR SECONDARY

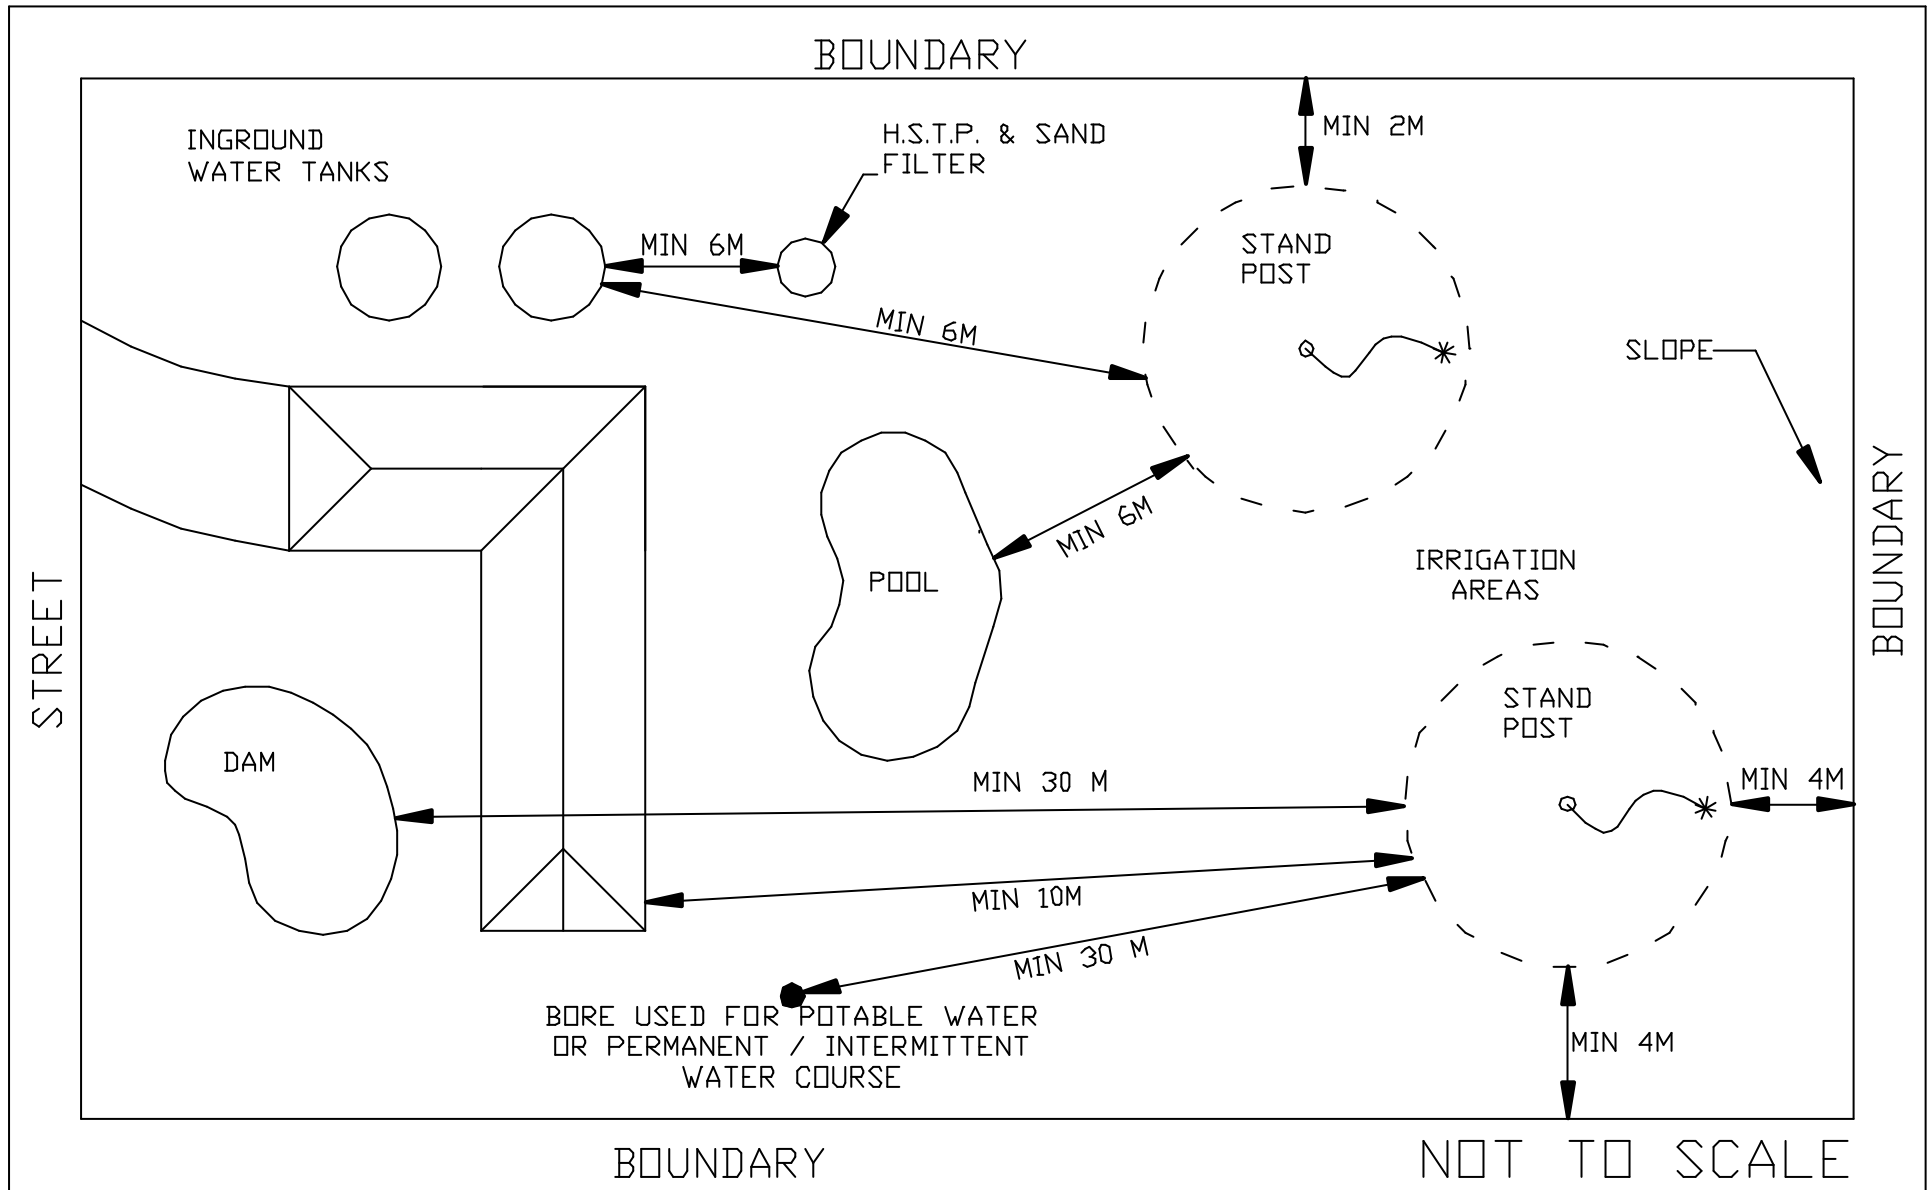

Specifications may change without notice. Intended as general information only - seek specialist advice for information relating to your particular individual circumstances.